

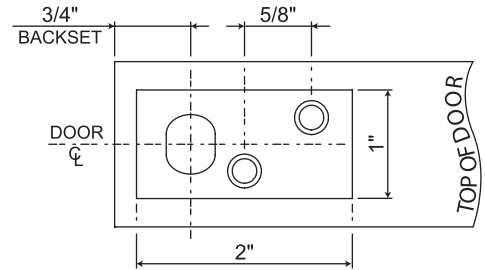


UL Manual Flush Bolt - (Metal Door)
HOLLOW METAL DOOR & FRAME
PREPARATION TEMPLATE

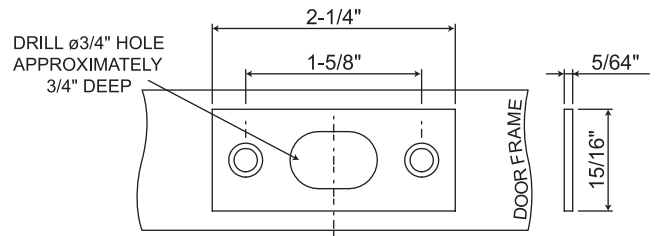

FASTENERS NOTE:
 ALL SCREWS SUPPLIED ARE
 #8-32 x 3/4" Combination
 Thread Screws

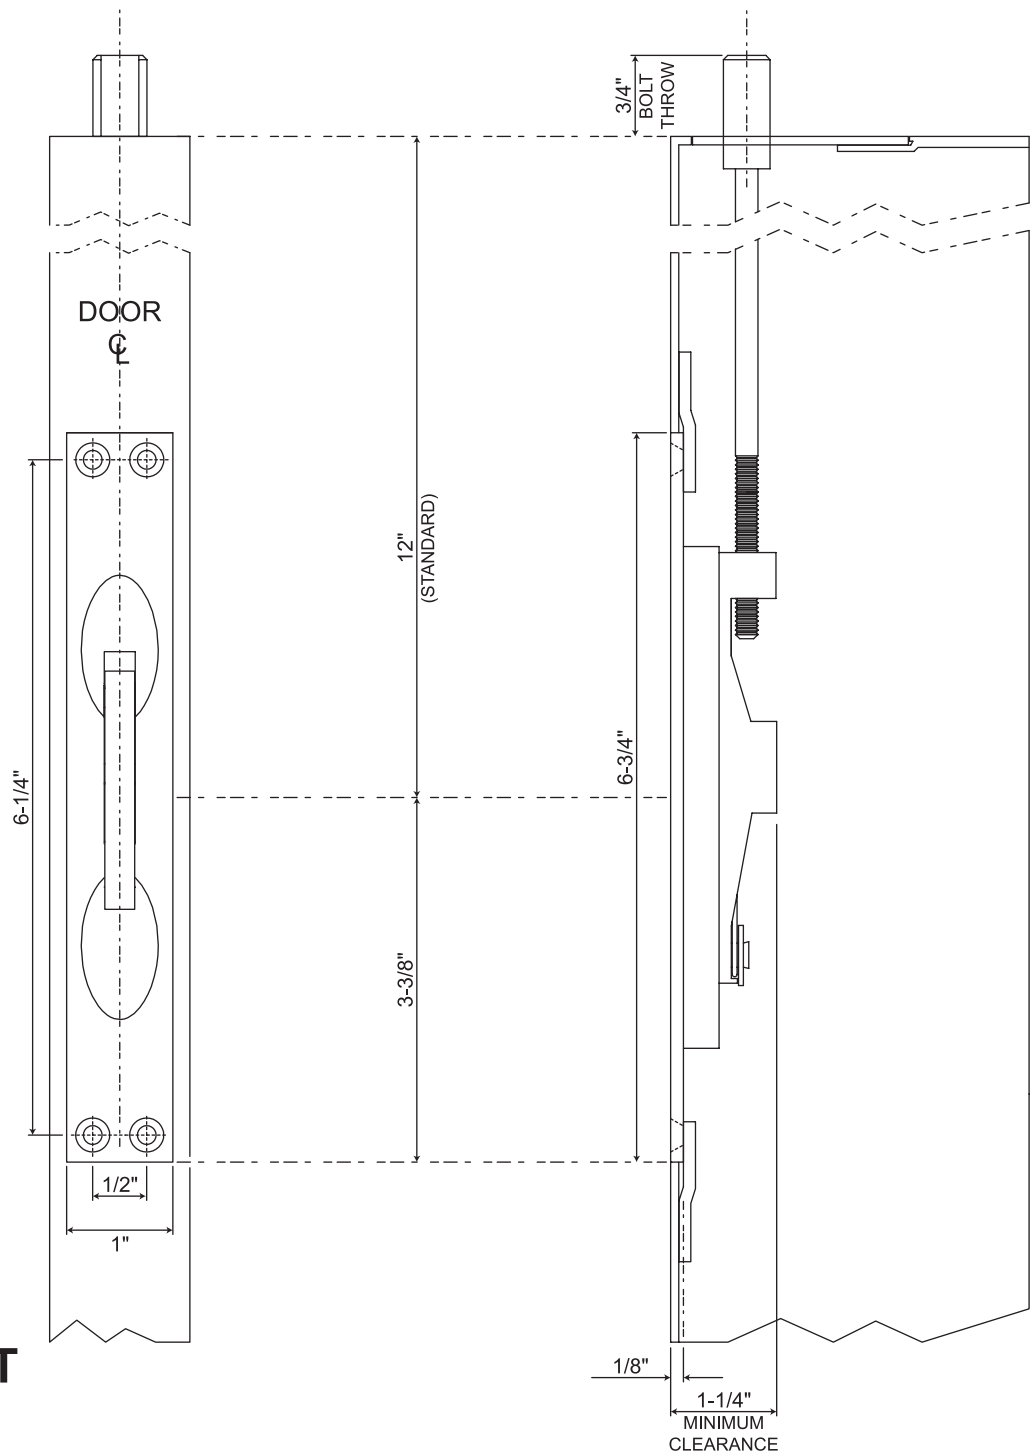

**DRAWING NOT
 TO SCALE**