

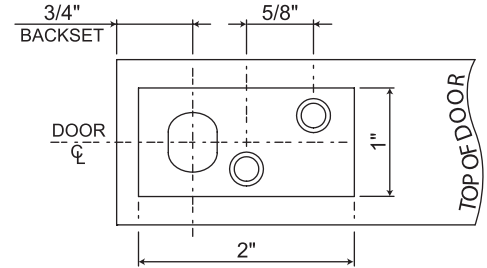


**UL Manual Flush Bolt - (Metal Door)**  
**HOLLOW METAL DOOR & FRAME**  
**PREPARATION TEMPLATE**

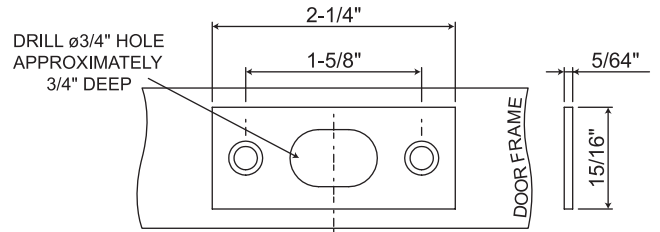

**FASTENERS NOTE:**

ALL SCREWS SUPPLIED ARE  
 #8-32 x 3/4" Combination  
 Thread Screws

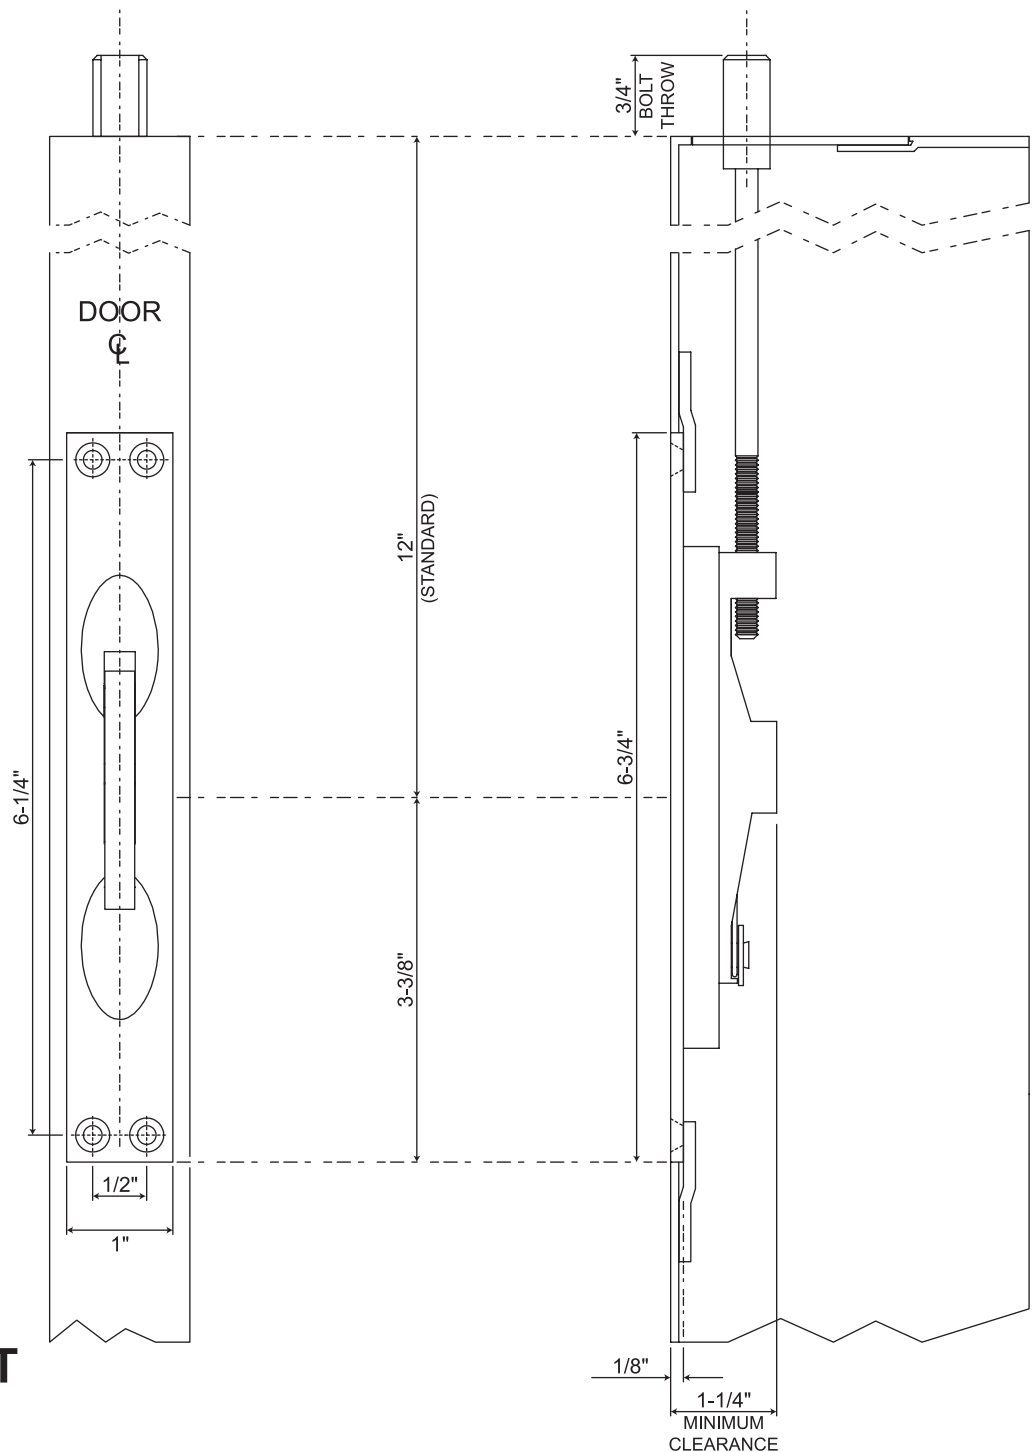

**DRAWING NOT  
 TO SCALE**